


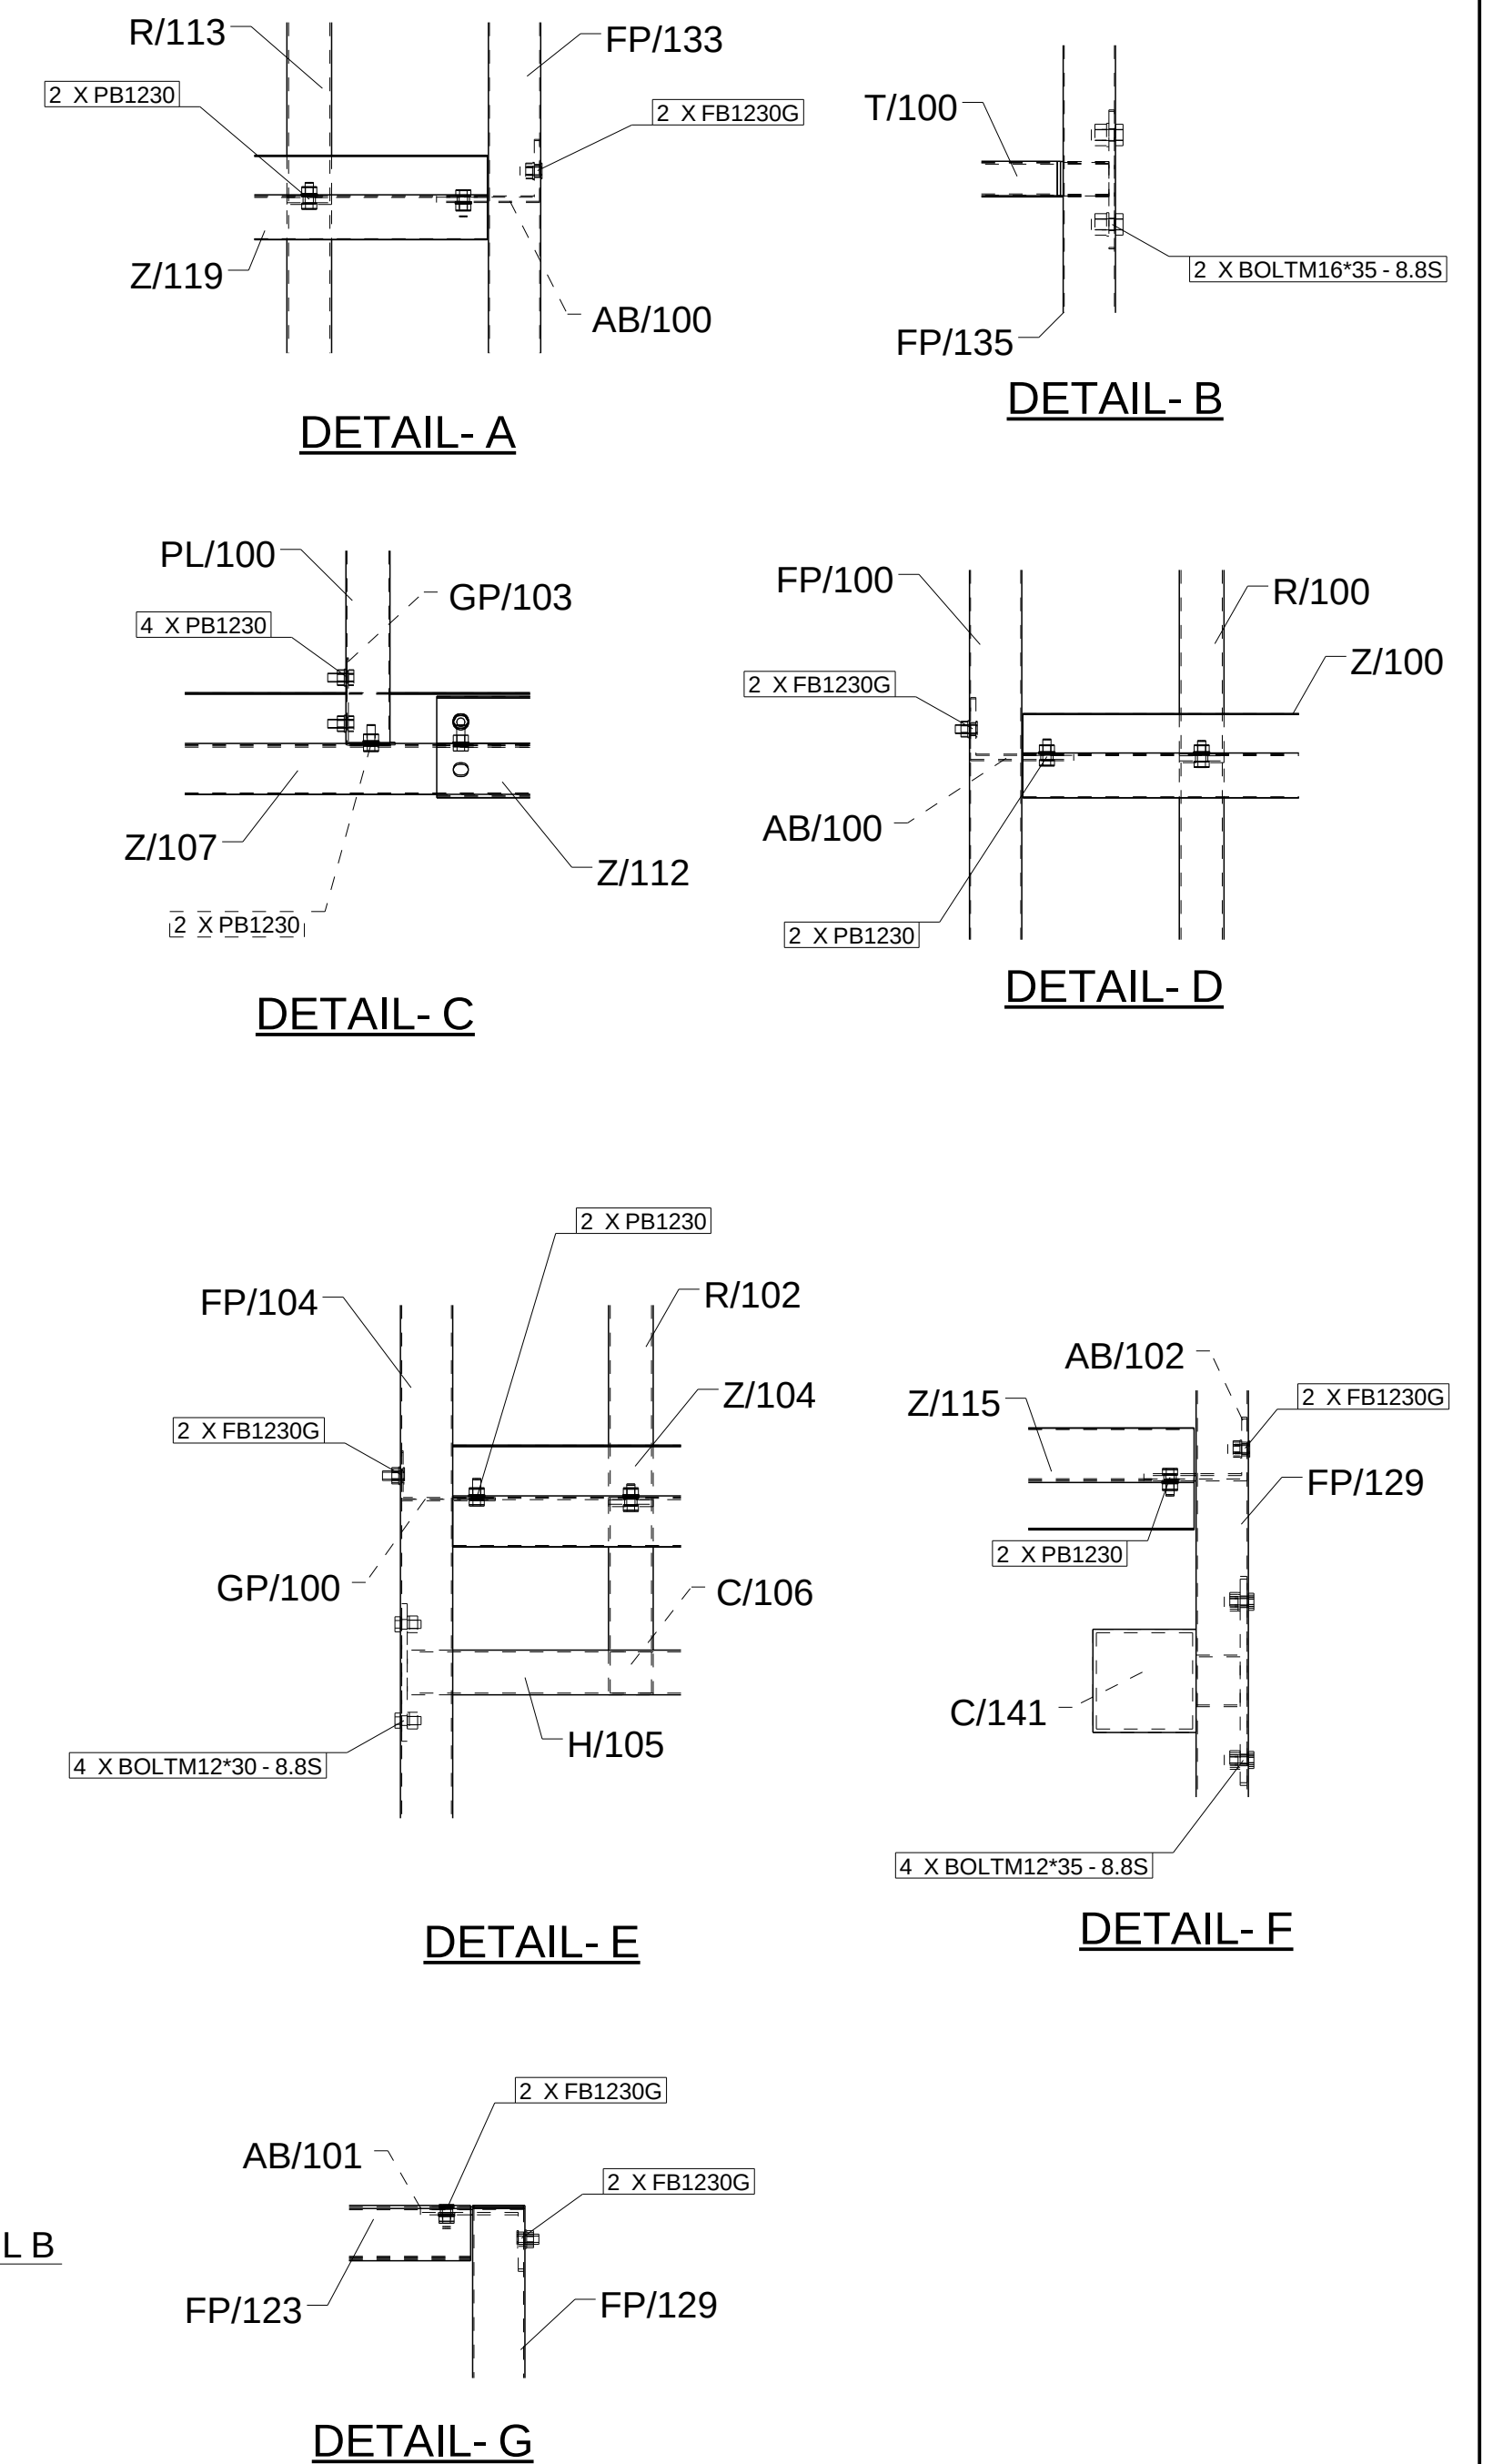

NOTE: REFER TO ELEVATIONS ON DRAWINGS
MP3 & MP4 FOR GPB BRACKET LOCATIONS.

0	28.09.2017	For Construction
REV	DATE	DESCRIPTION
CONFIDENTIAL		 ATKINS STEELCRAFT PTY LTD Structural steel Detailing Yatala, Q.L.D PH: 07 3807 6424
DRAWING TITLE	ROOF PURLIN PLAN	
CONTRACT	QUILPHE AIRPORT	
MODELLED BY	B.A.	ISSUE DATE 28.09.2017
CONTRACT NO	100	DRAWING No
SCALE	1:10 1:50	MP2
		0